


FT23 22 21 20 19 18 17 16 15 14 13 12 11 10 9 8 7 6 5 4 3 2 1 0 1 2 3 4 5 6 7 8 9 10 11 12 13 14 15 16 17 18 19 20 21 22 23 FT

No.	Dist.	Item	Trim
17	14'5"	Cyclorama	0"
16	13'11"	4th ELECTRIC	13'0"
15	13'11"		
14	12'1"	3rd ELECTRIC	13'0"
13	11'11"		
12	10'7"		
11	9'7"		
10	8'7"	2a ELECTRIC	13'0"
9	7'1"	2nd ELECTRIC	13'0"
8	6'11"		
7	5'7"		
6	4'7"		
5	3'10"	Projector Screen	
4	3'11"		
3	2'1"	1st ELECTRIC	13'0"
2	1'11"		
1	9"	House Curtain	
No.	Dist.	Item	Trim

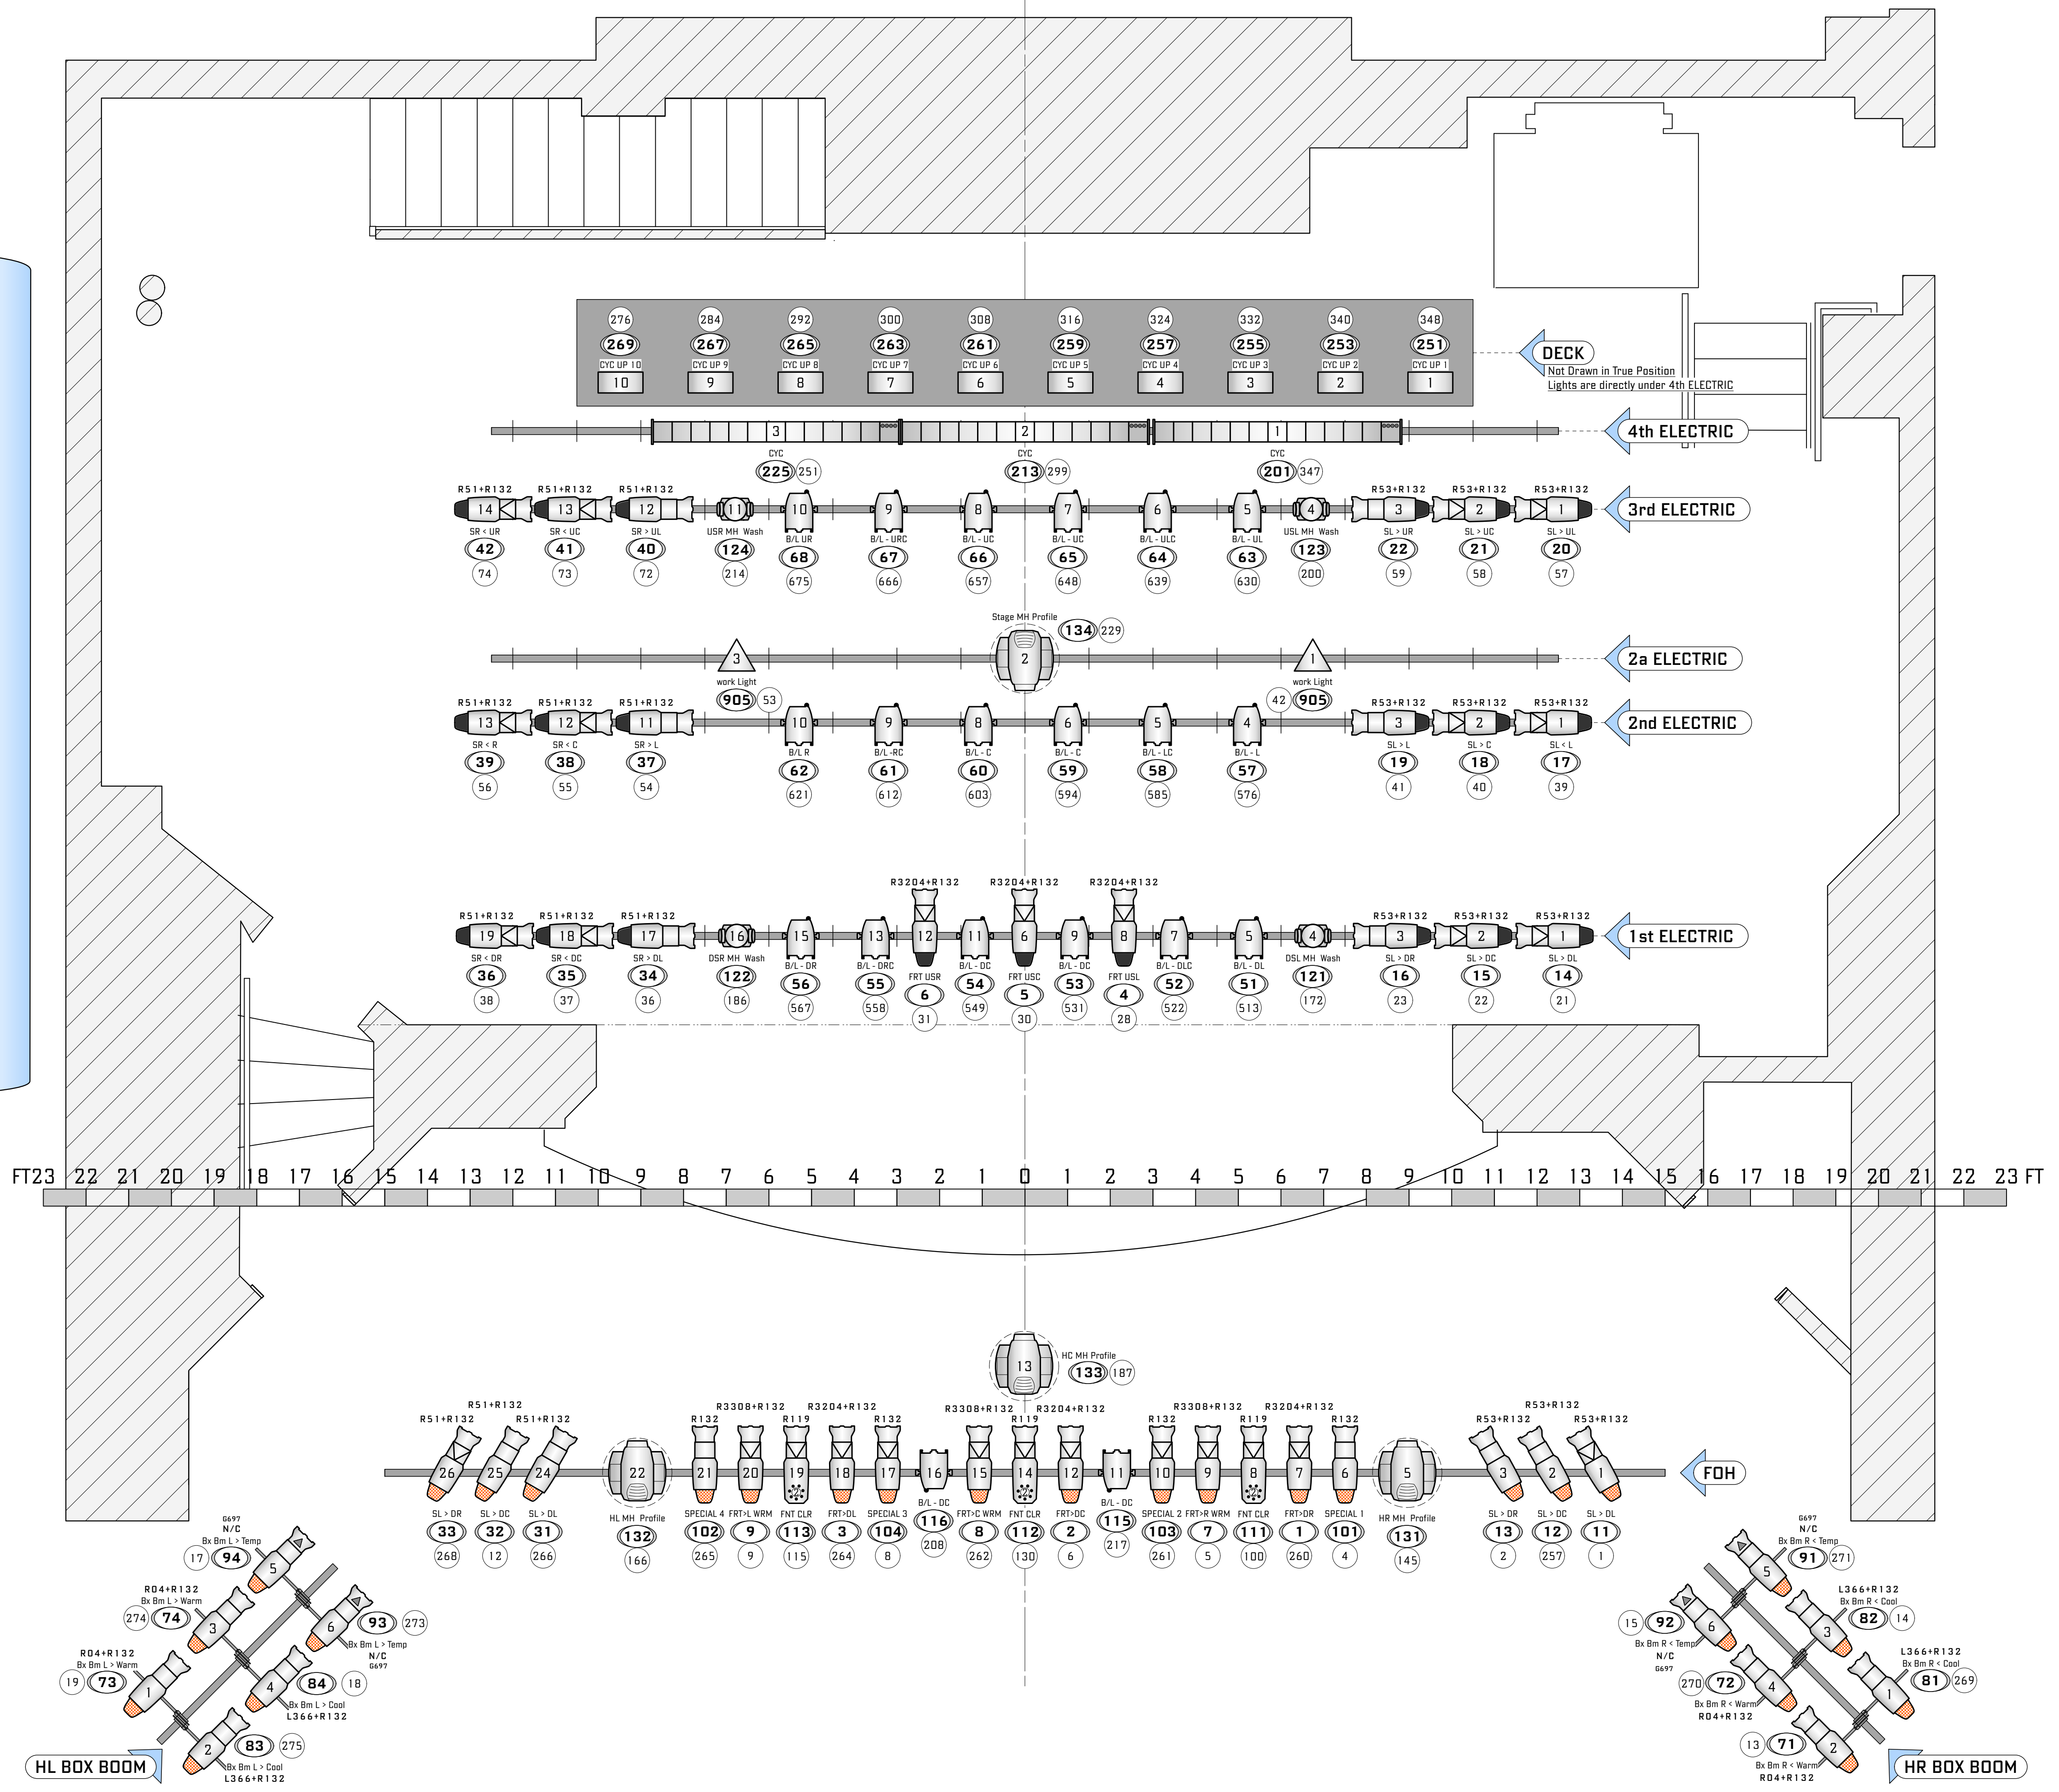

### INSTRUMENT KEY

	ETC Source 4 36 degree @ 750w	6
	ETC Source 4 50 degree @ 750w	15
	ETC Source 4 36 degree Dimmer Doubled @ 750w	18
	ETC Source 4 50 degree Dimmer Doubled @ 750w	10
	ETC Source 4 LED Series 2 LUSTR 50 deg @ 171w	3
	PAR 2 RGBW Zoom - Hung @ 151w	20
	RUSH MH2 Wash - Hung @ 125w	4
	Martin Rush MH 7 Hybrid @ 377w	4
	ChromaQ Color Force 12 @ 120w	10
	ChromaQ Colorforce 72 @ 720w	3

### INSTRUMENT NOTATION

LIGHTS  
 TEMPLATE # → COLOR  
 IRIS → G000  
 UNIT #  
 PURPOSE  
 CHANNEL # → DIMMER  
 NOTE: POSITIONS MAY VARY AS NEEDED FOR CLARITY

Marjorie S Dean Little Theater  
**Rep Lighting Plot**  
 THEATER MANAGER  
**MIKE LESSER**  
 mlesser@ymcanyc.org  
 LIGHTING DESIGN  
**BENJAMIN WEILL**  
 benjaminweill@me.com

Issue Date: October 14th, 2022

This drawing represents visual concepts and construction suggestions. It does not replace the knowledge and advice of a licensed structural engineer. The designer is unqualified to determine the structural appropriateness of this design, and shall not assume responsibility for improper engineering or use.

Scale:	1/4" = 1'-0"	Page	1
Page Size:	24" x 36"	LIGHT PLOT	
Drawn by:	BW	LIGHT PLOT	
			of 9